


# Caribou Lake Trailhead Parking Lot Expansion Project: *Before Project Graphic Depiction*

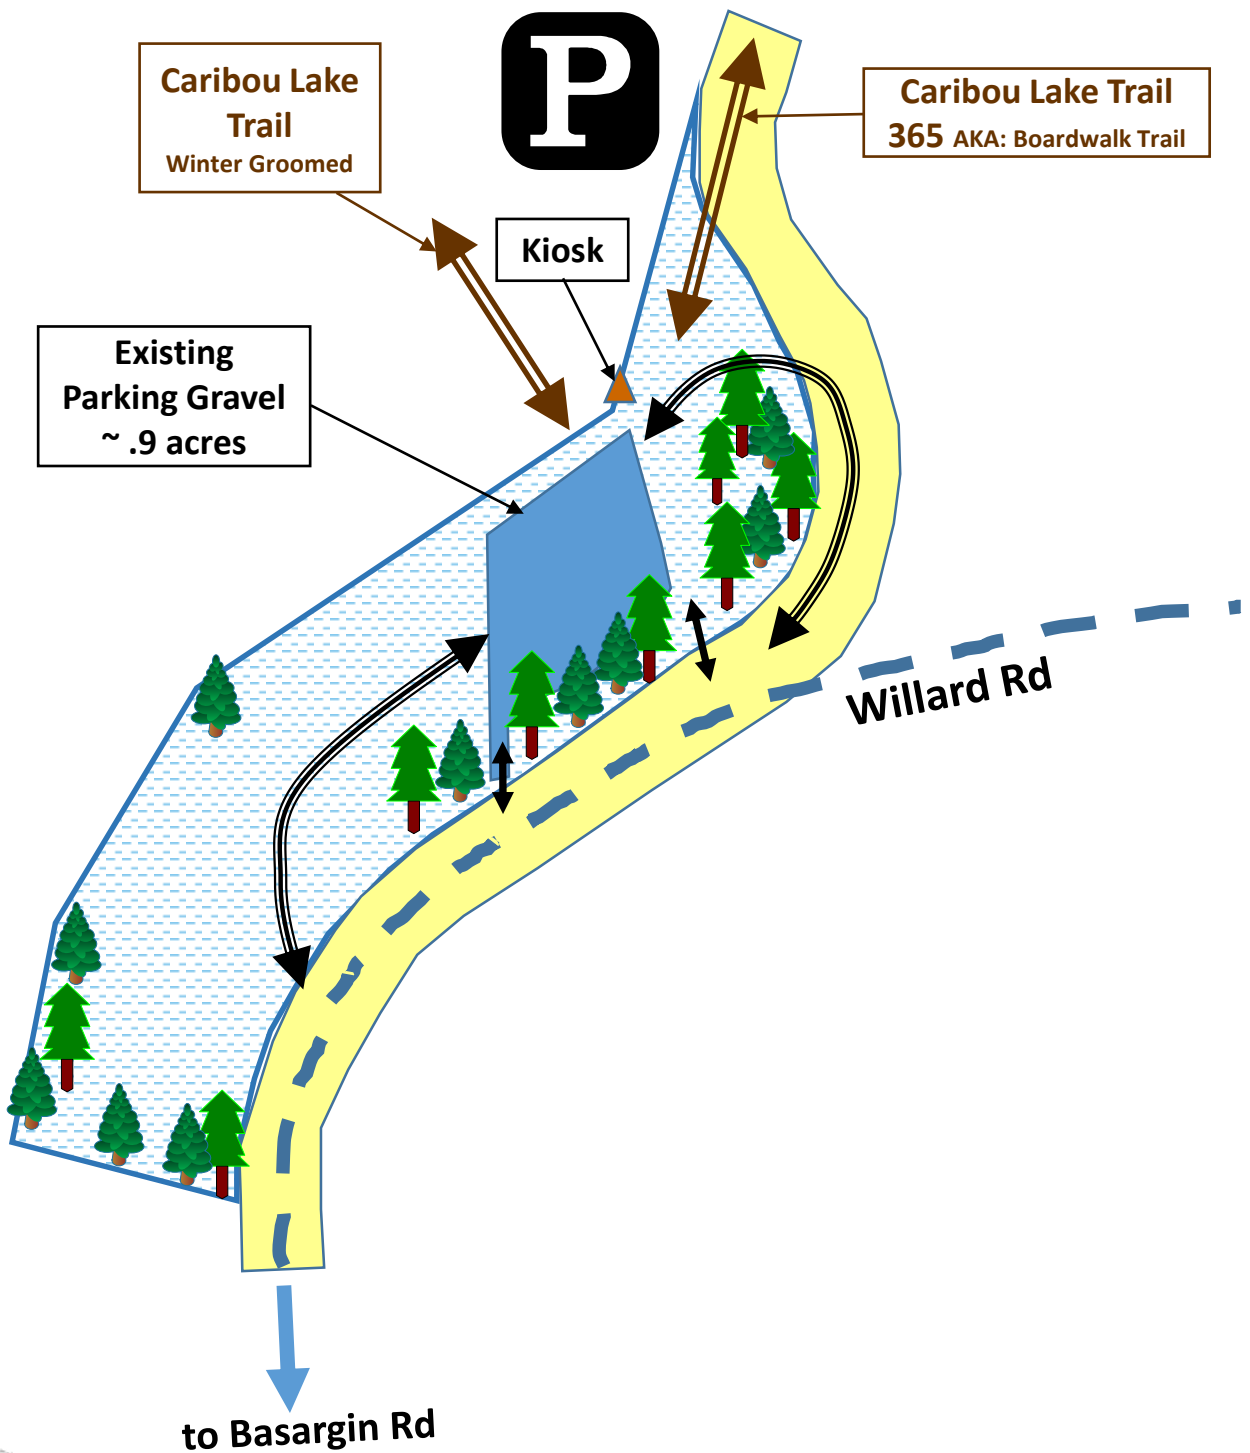


Alaska DNR DMLW  
SCRO - ADL 219905  
Public Access Easement  
Caribou Lake Trail



# Caribou Lake Trailhead Parking Lot Expansion Project:

## End State Graphic Depiction

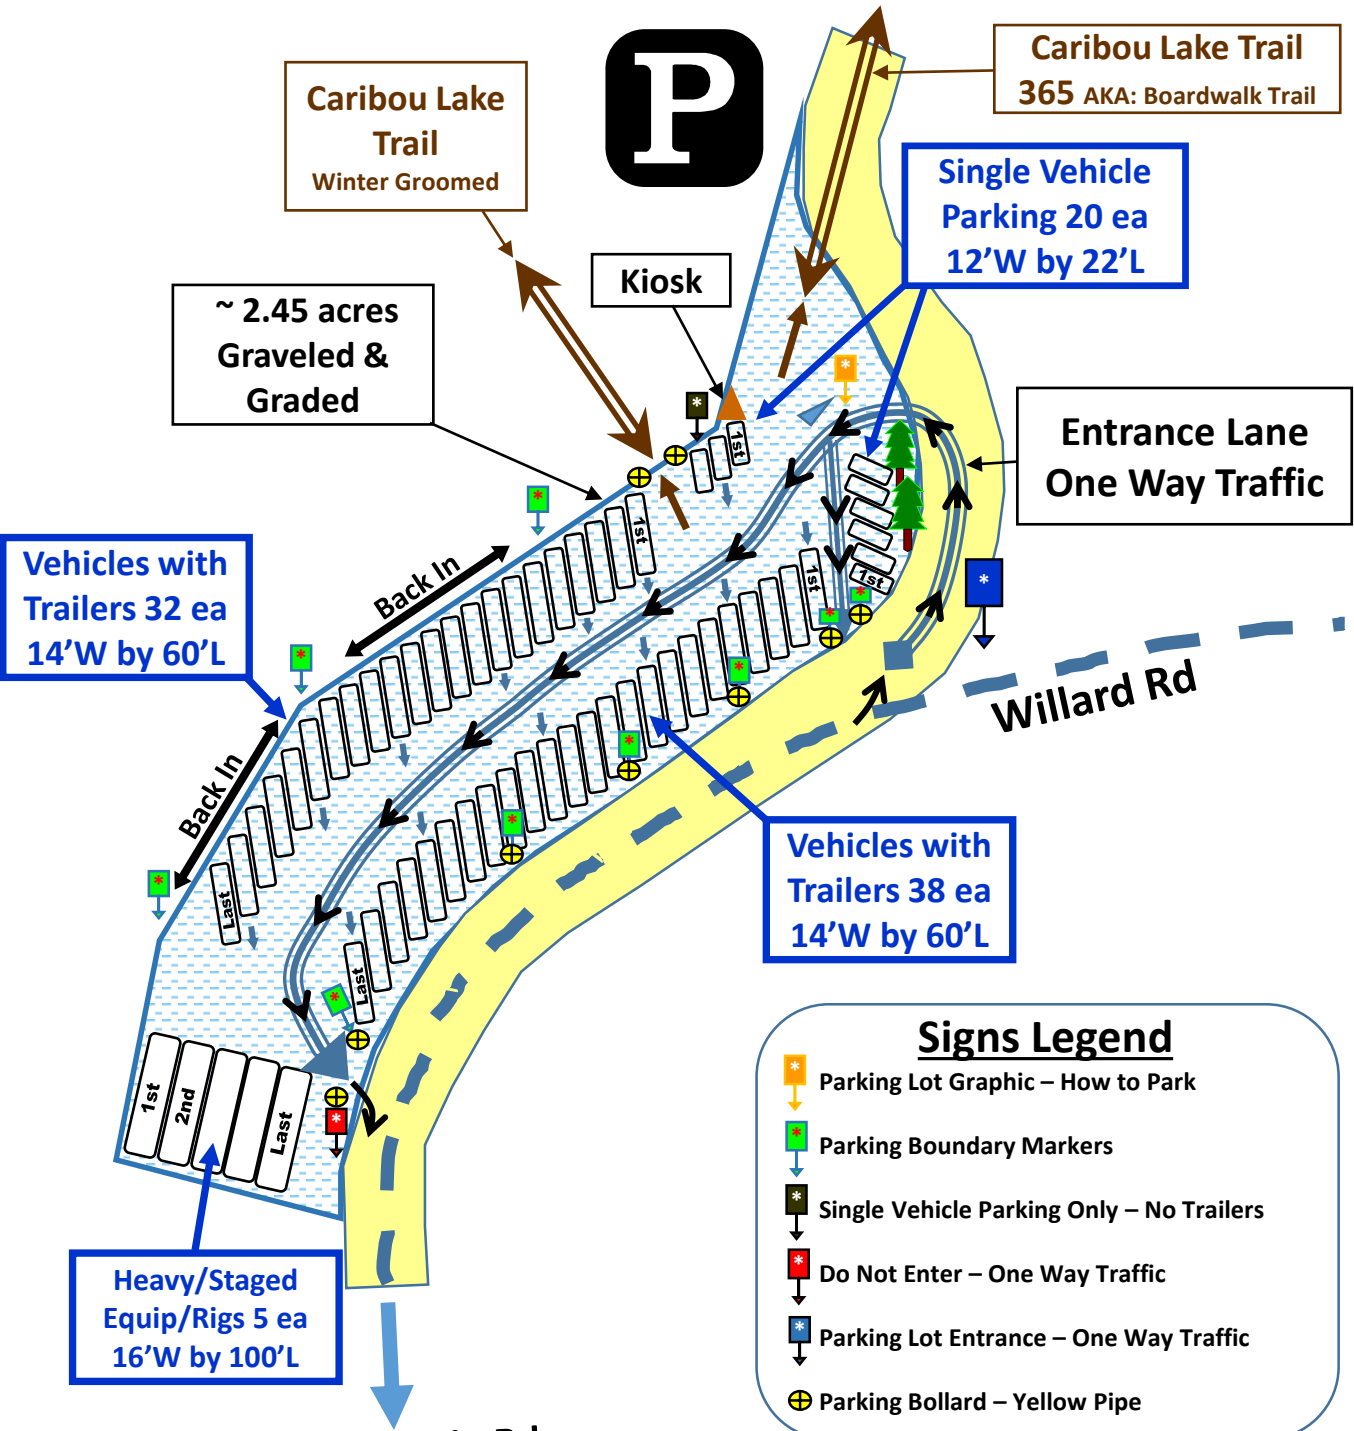

Alaska DNR DMLW  
SCRO - ADL 219905  
Public Access Easement  
Caribou Lake Trail

